


UPAZILA ROAD SECTION DESIGN TYPE 4

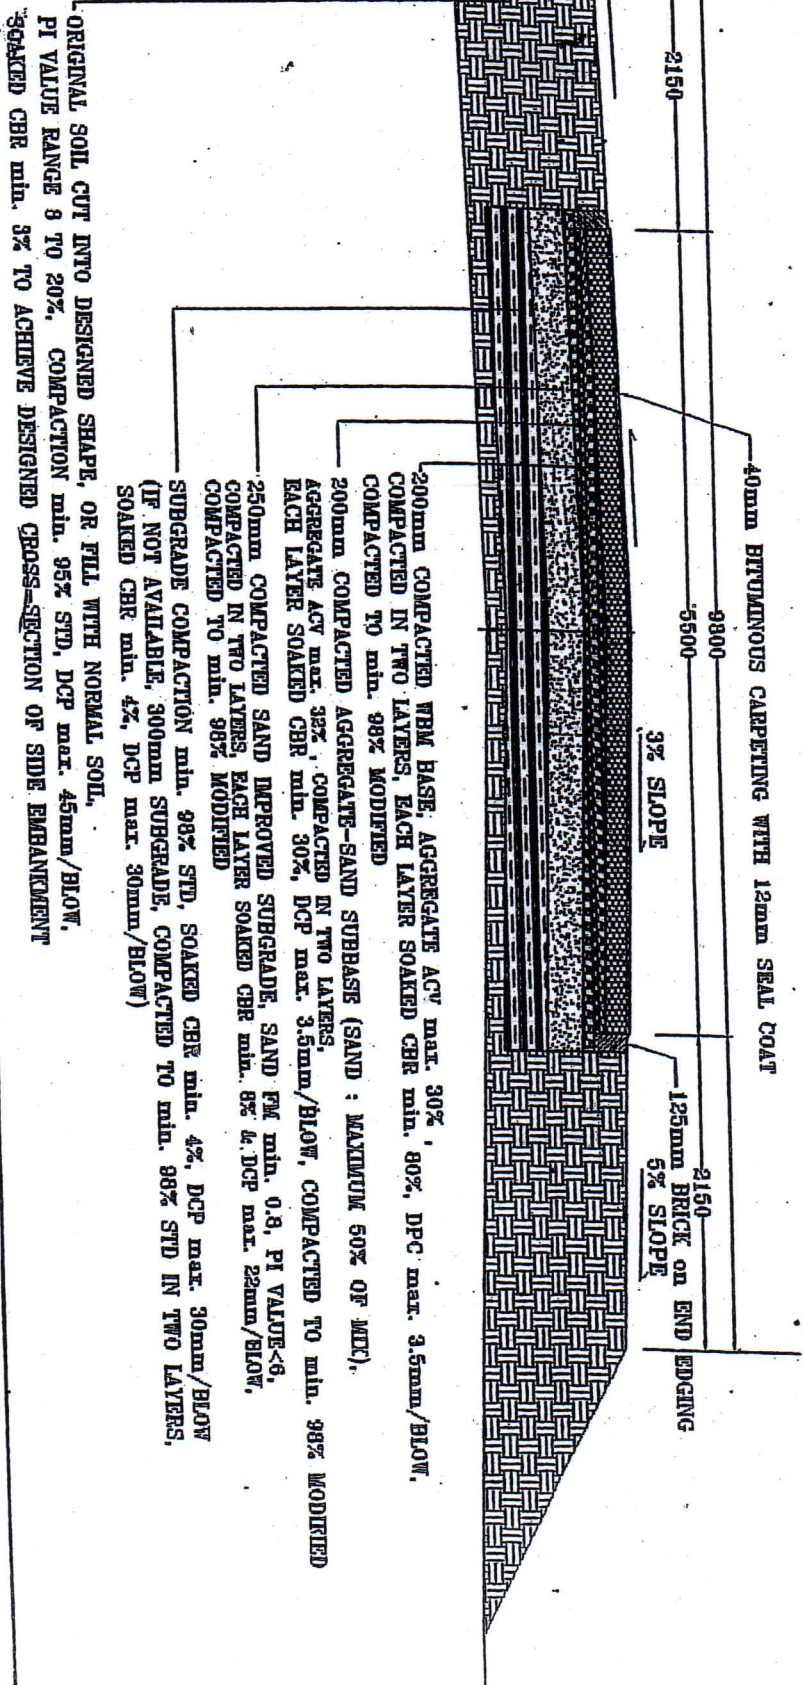

LOCAL GOVERNMENT ENGINEERING DEPARTMENT	
APPROVED BY	UPAZILA ROAD SECTION (ROAD TYPE 4)
PROCESS	DESIGN UNIT
DRAWING NO	UPR-04-2A
DATE	

DRAWING PLATE UPR-BC2-DL-2A