

Annex B




Map of Plan and Projects Proposed in the Draft Master Plan

List of Maps

- B-1 Location Map
- B-2 Upazila Map
- B-3 Base Map
- B-4 Existing Land Use Map
- B-5 Proposed Land Use Map
- B-6 Proposed Traffic and Transportation Map
- B-7 Proposed Drainage Plan Map
- B-8 Map of Proposed Plan for Urban Services

NOTE

- (Map B-1) Location Map shows the Pourashava' geographical point and boundary in national map. It presents national highway, railway and river.
- (Map B-2) Upazila Map explains connection between the Pourashava and surrounding land. It shows road network and major socioeconomic Infrastructures such as market, growth center, school, hospital, mosque and etc.
- (Map B-3) Base Map illustrates the Pourashava boundary with Ward boundary.
- (Map B-4 and B-5) Existing Land Use Map and Proposed Plan Use Map shows about land use pattern of current and future status 20 years later. The Chapter 'Land use Zoning Plan and Development Control' in Part B of the Master Plan gives background and detail of these maps. By comparing these two maps, it can be easy to get to know the direction of urban development of this Pourashava.
- (Map B-6) Proposed Traffic and Transportation Map describes communication related projects proposed in Transportation and Traffic Management Plan, Part B of the Master Plan. The code close to the project, like RD-4 indicates project code in the Master Plan. The code can be found in the chapter for Transportation and Traffic Management Plan of the Master Plan and also the Annex A of this report.
- (Map B-7) Proposed Drainage Plan Map explains rainwater drainage related project proposed in Drainage and Environmental Management Plan, Part B of the Master Plan. The code close to the project, like D-18 denotes project code in the Master Plan. The code can be found in the chapter for Drainage and Environmental Management Plan of the Master Plan and also the Annex A of this report.
- (Map B-8) Map of Proposed Plan for Urban Services presents projects for urban facility, like bus terminal, market, dumping ground and others, proposed in Plan for Urban Services in the Master plan. The code shown beside each facility is linked to project code in the Master Plan. The code can be found in the chapter for Plan for Urban Services of the Master Plan and also the Annex A of this report.

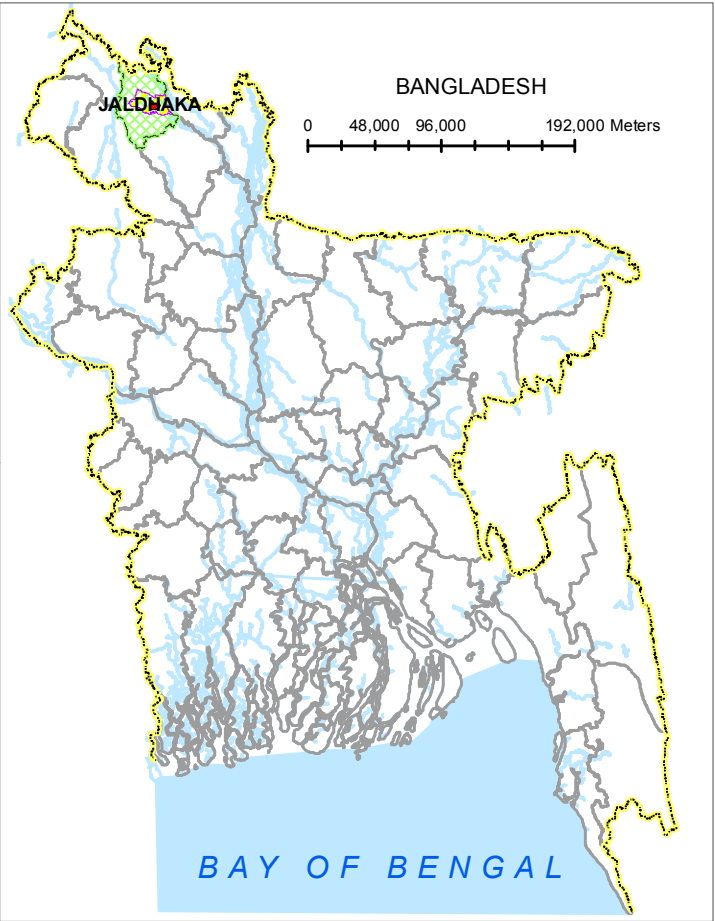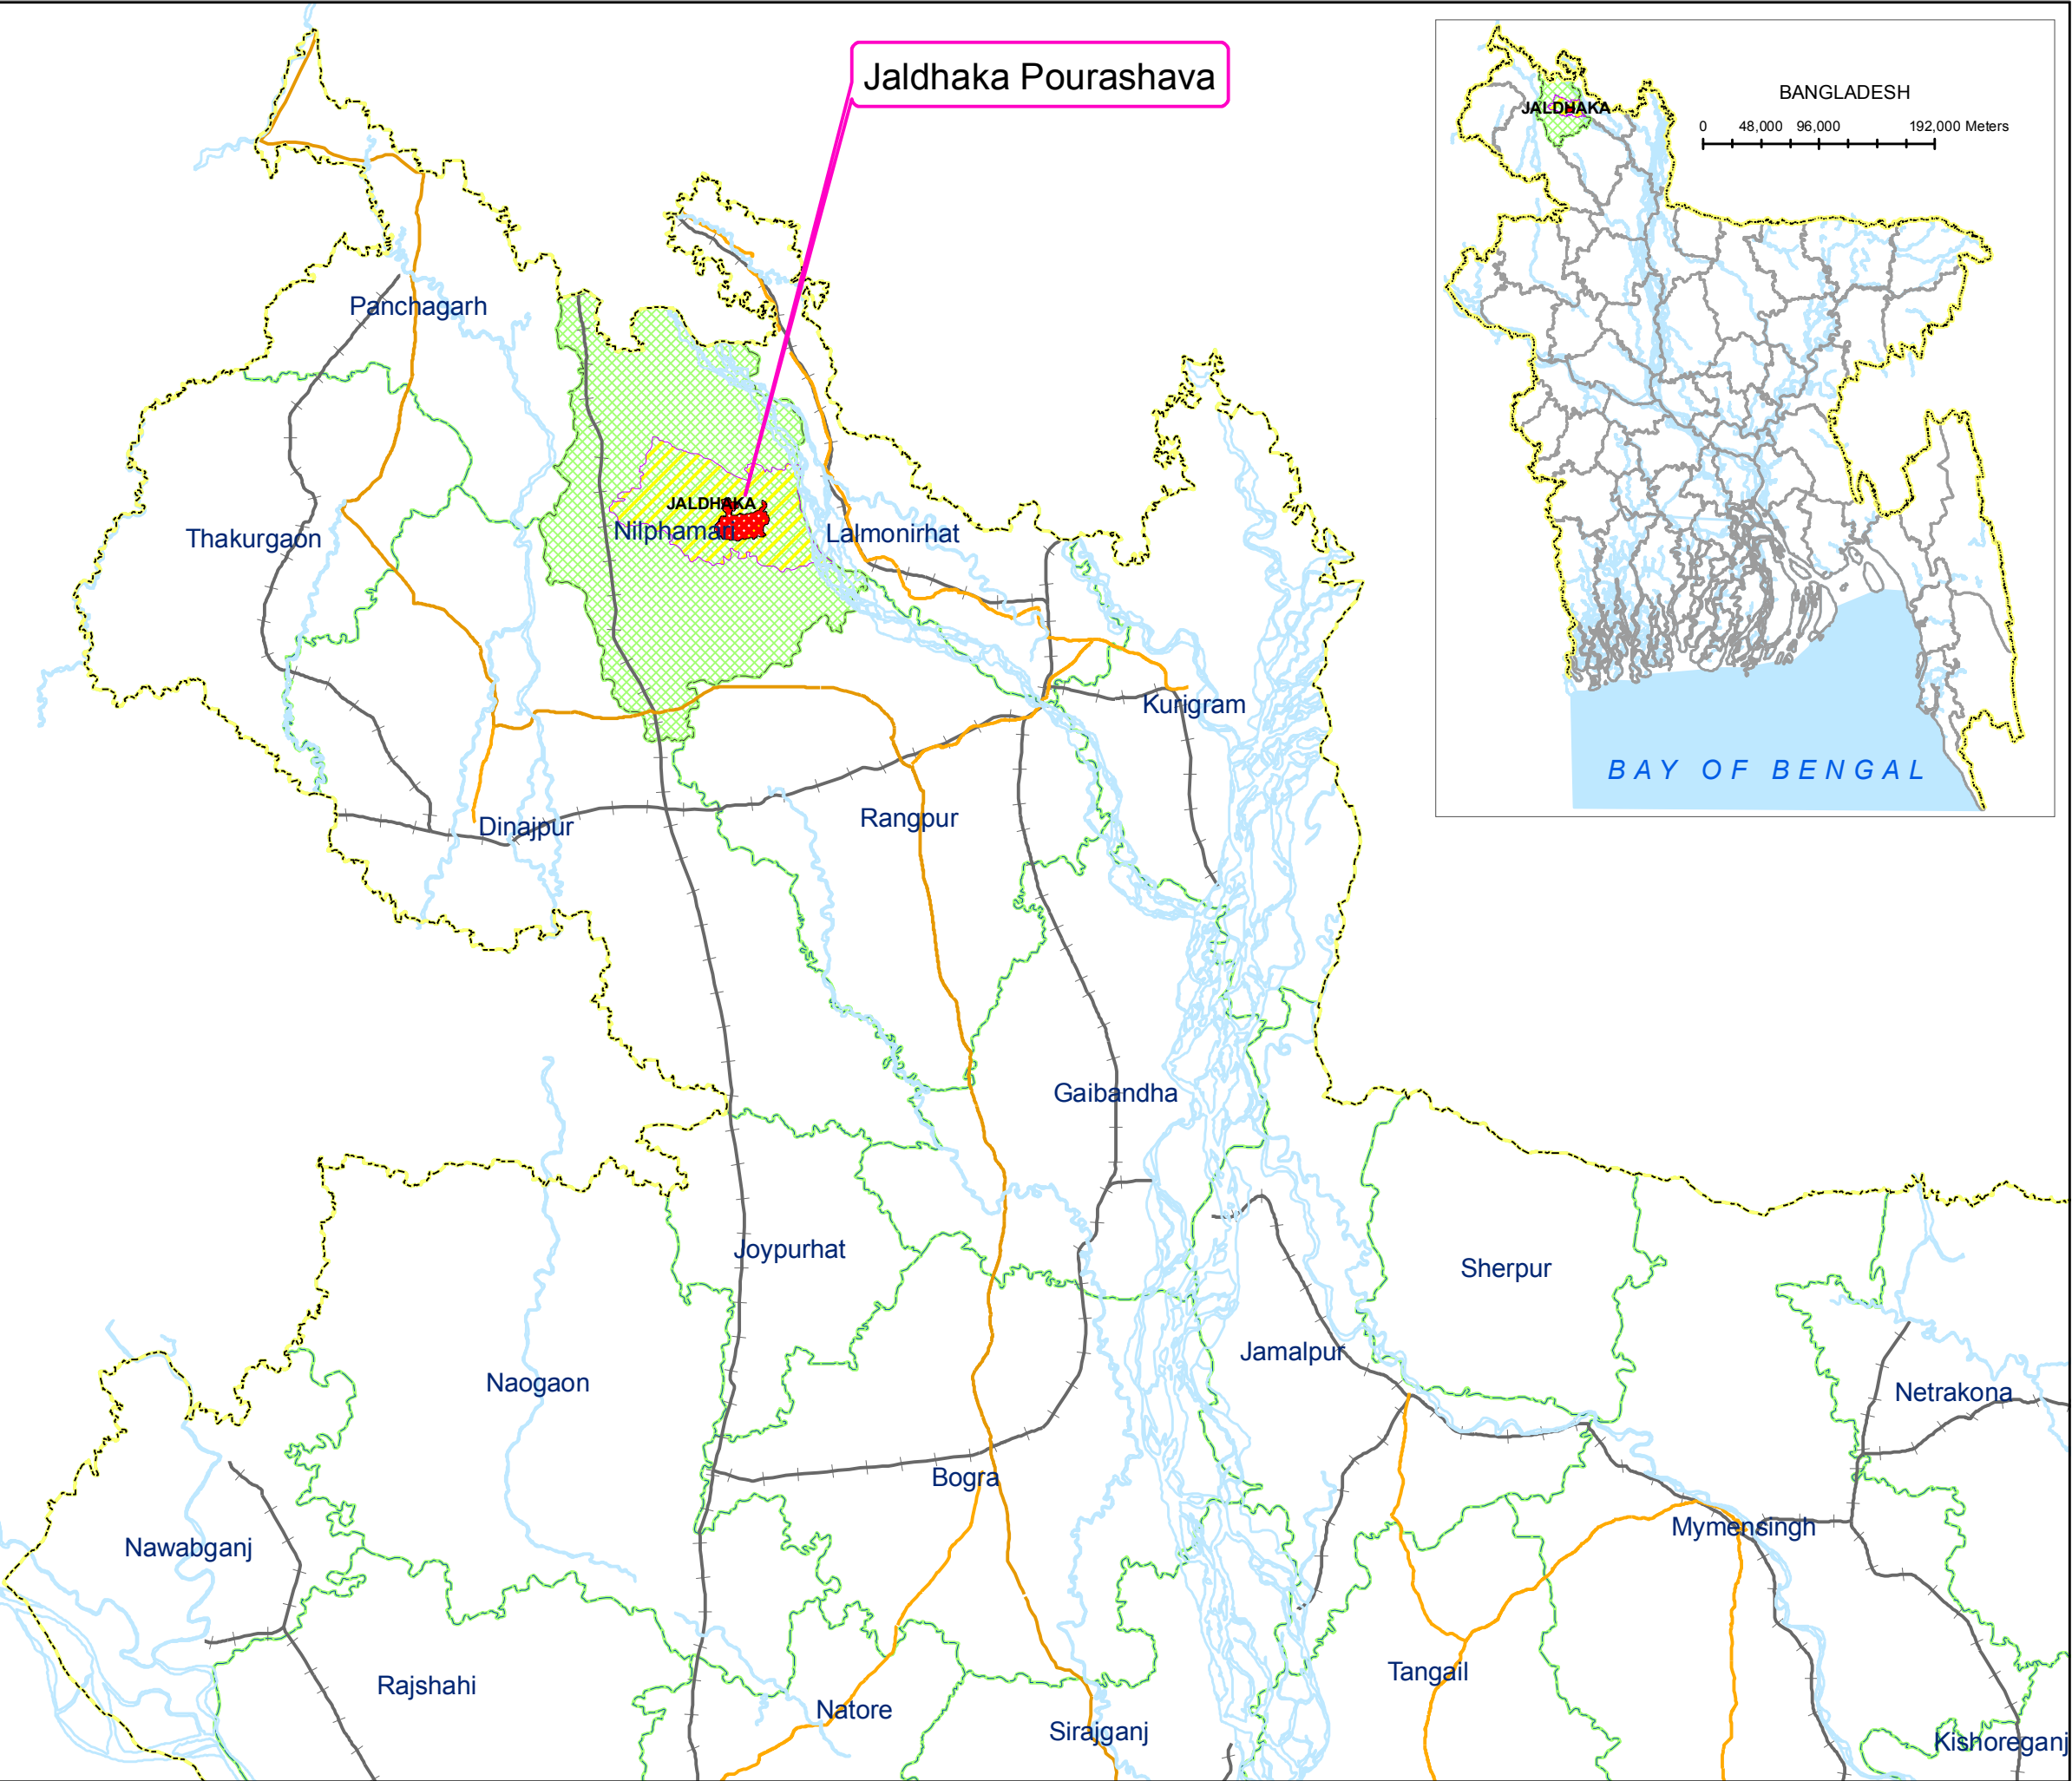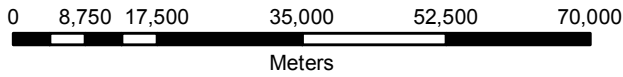

Legend

International Boundary

Rail Line

National Highway

River Line

Zila Boundary

Nilphamari Zila


Jaldhaka Thana/Upazila



Jaldhaka Pourashava

Jaldhaka Pourashava, Jaldhaka Upazila,
Nilphamari District.

Proposed Draft Plan, Preparation of Pourashava Master Plan
under UTIDP

Map: B-2

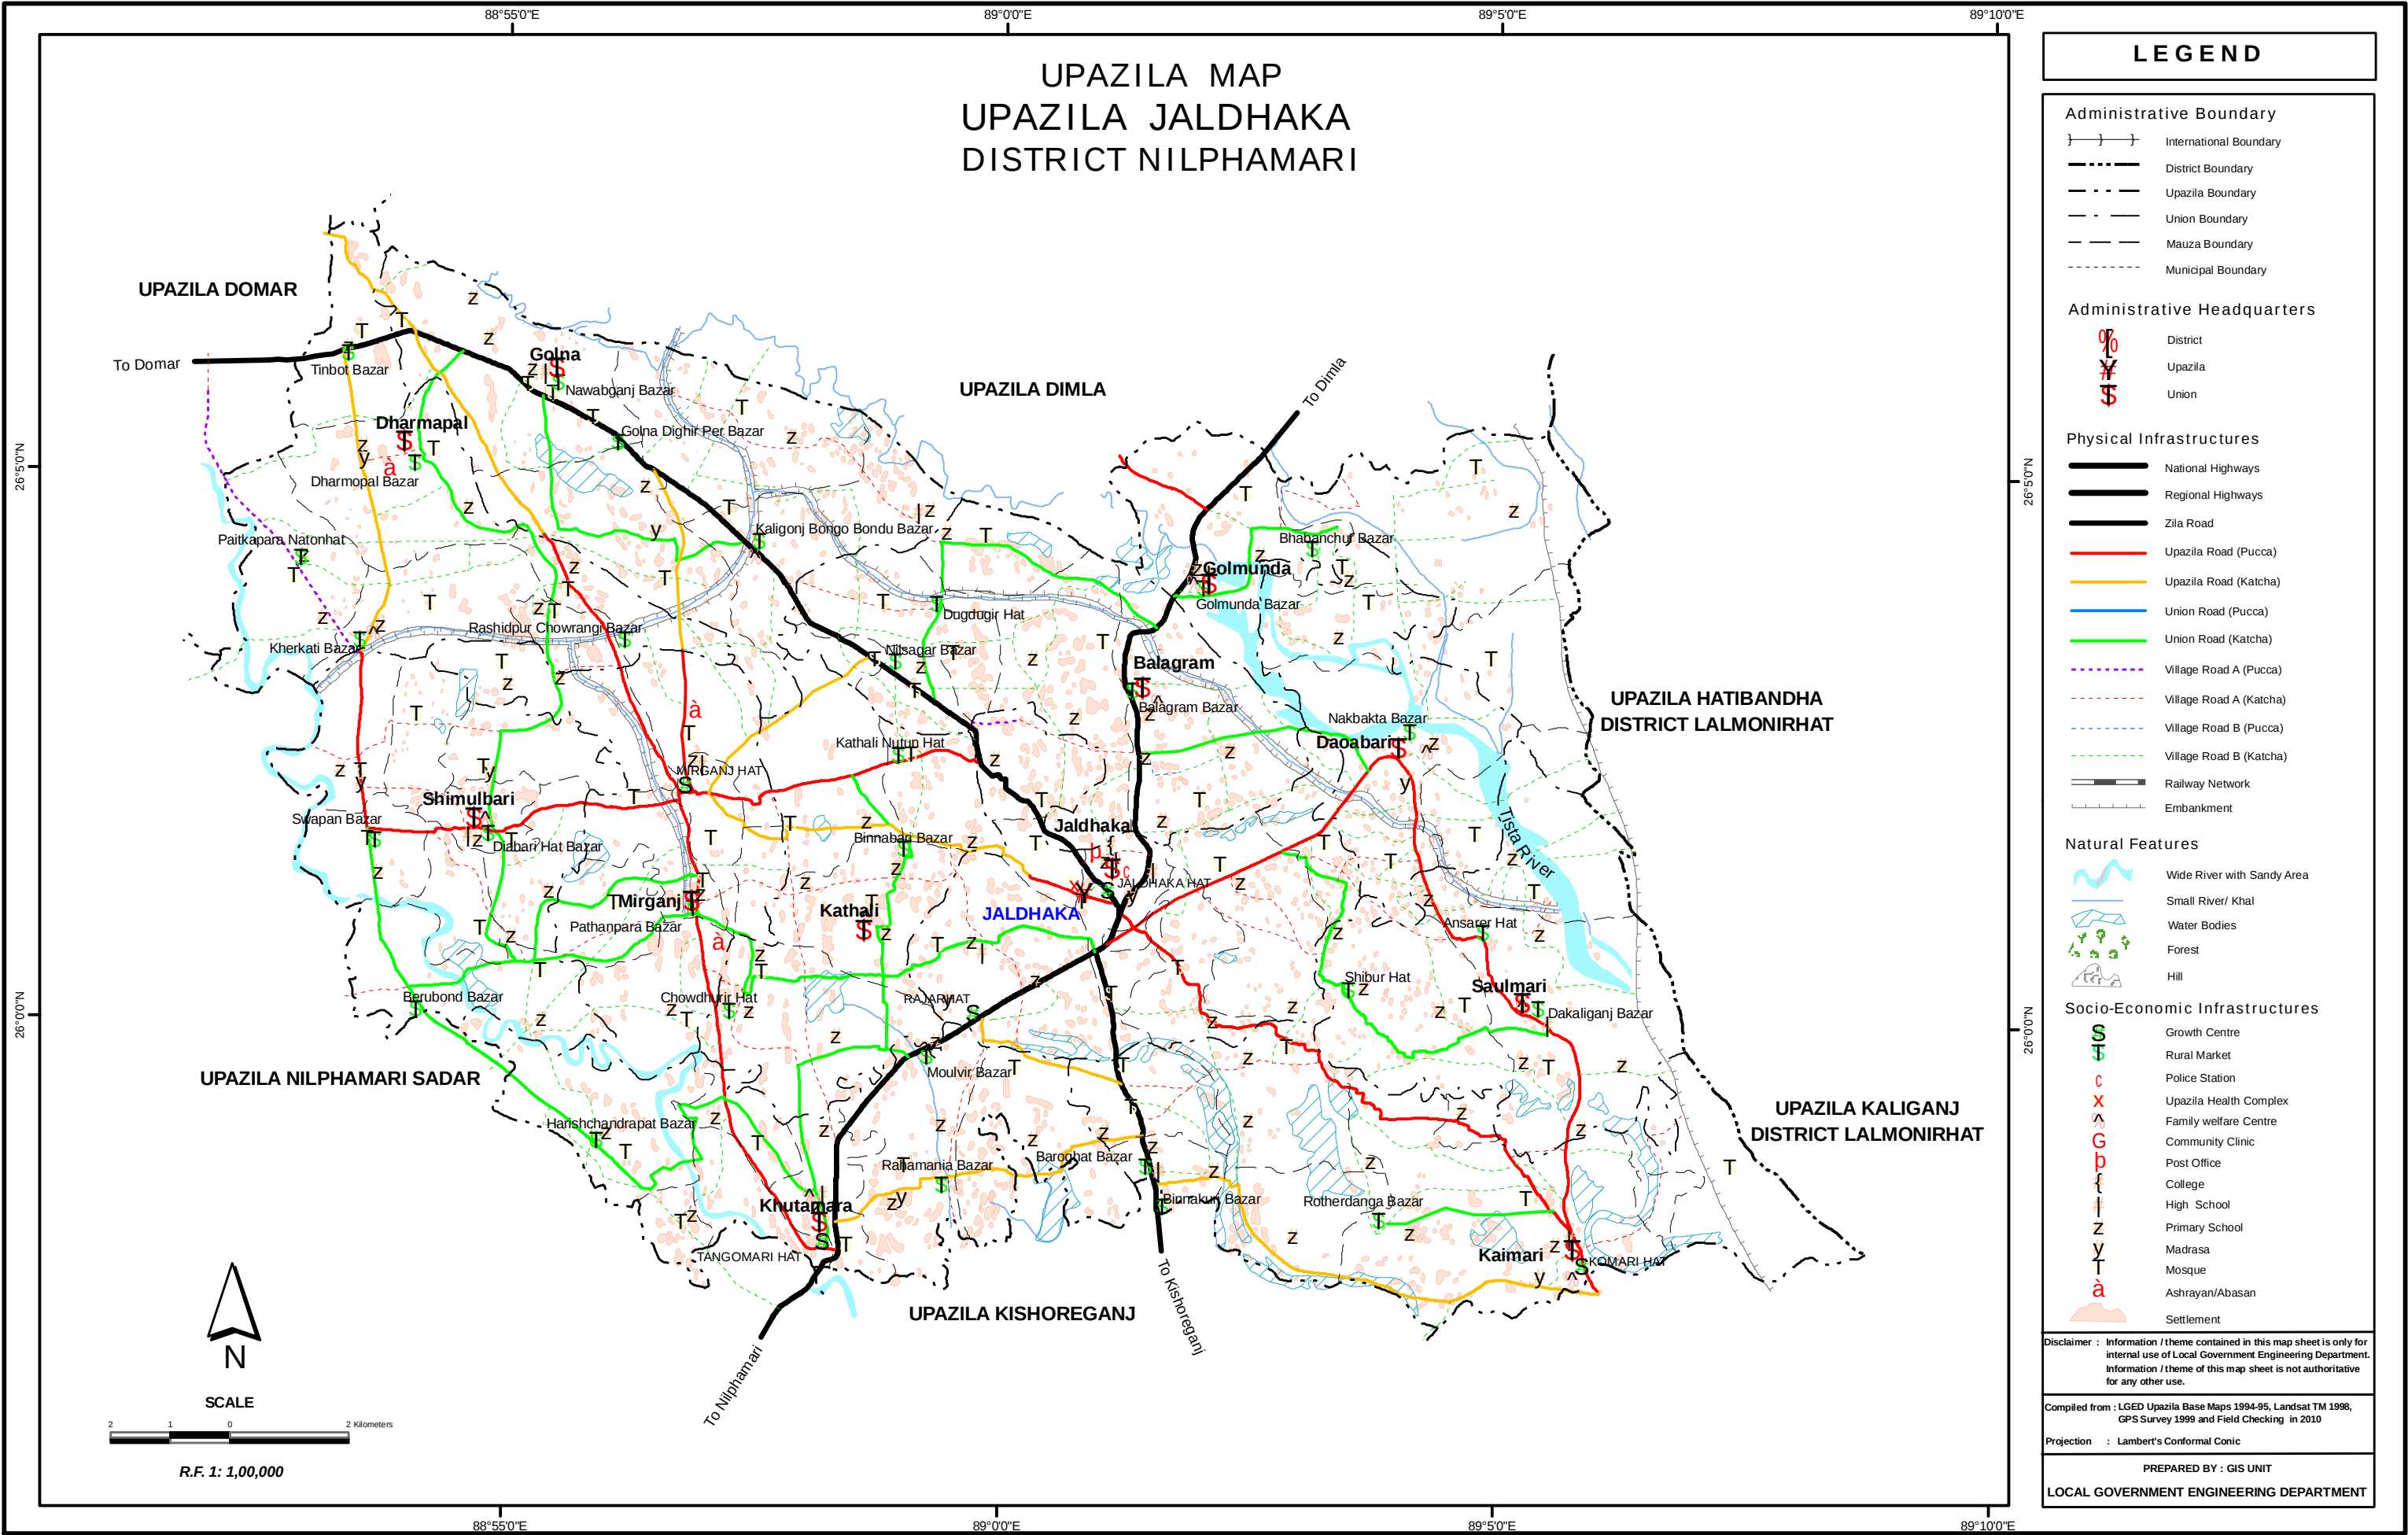

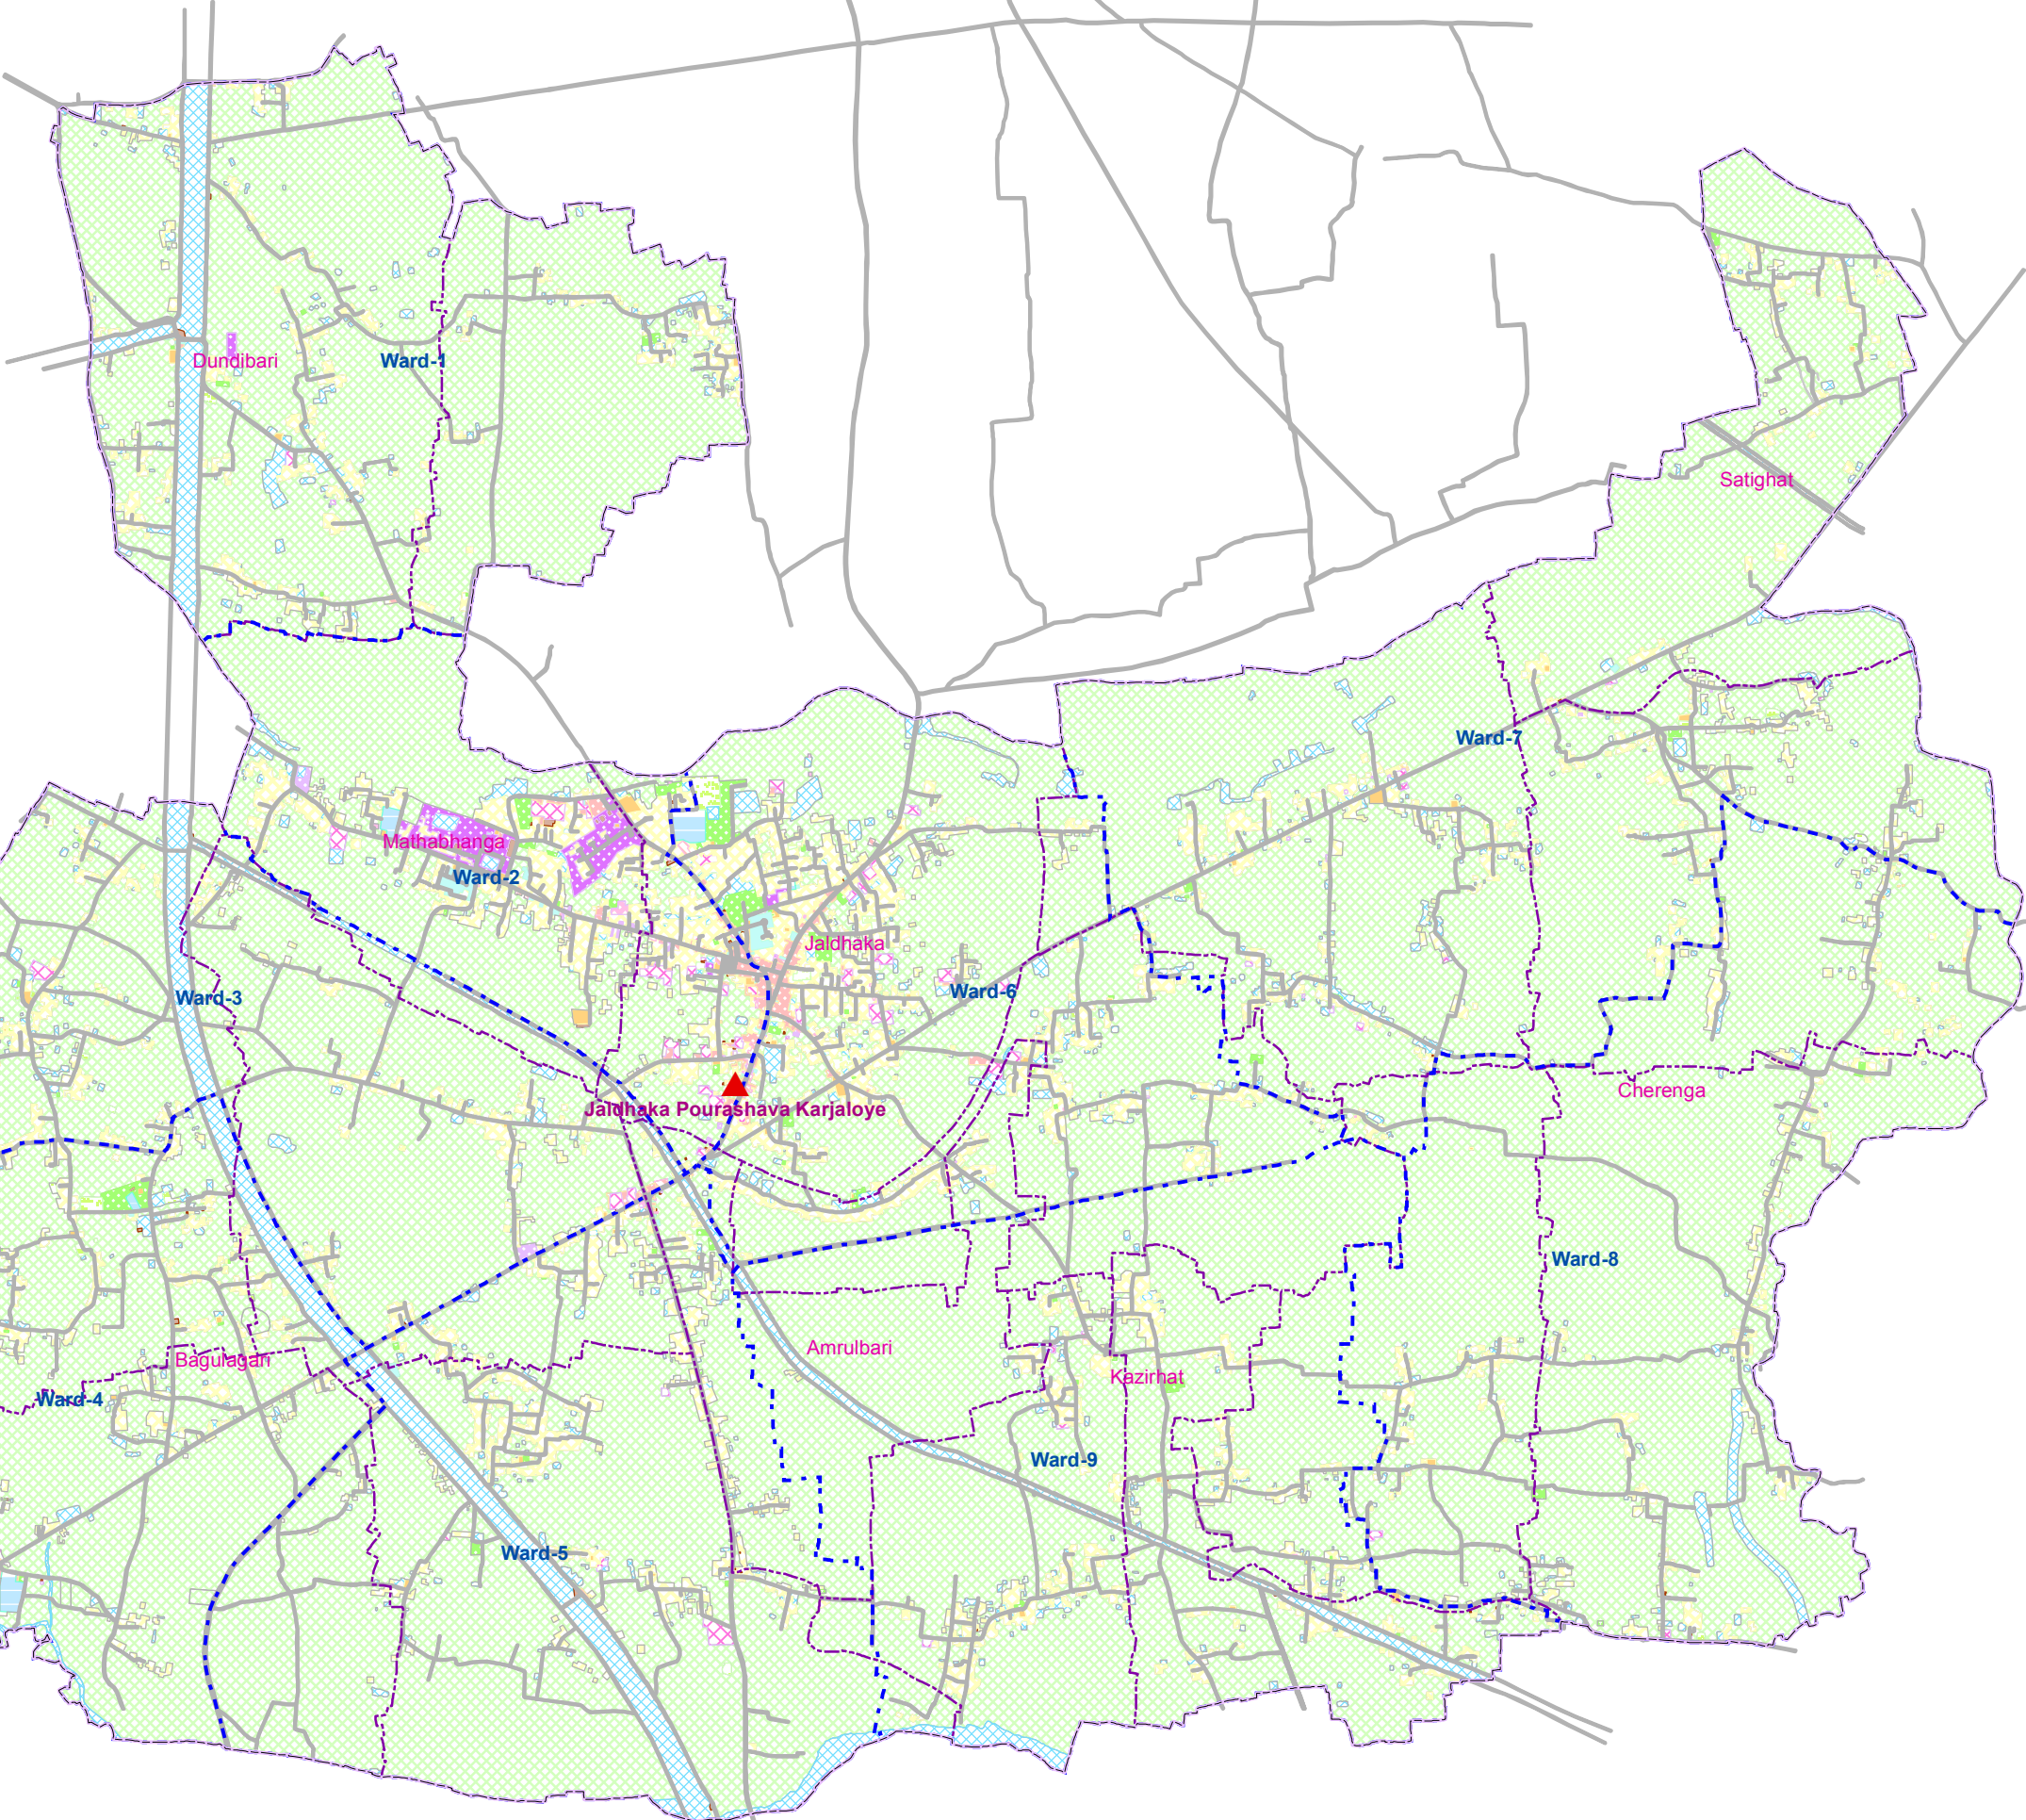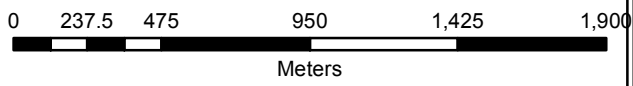

Legend



Boundary

- Pourashava Boundary
- Ward Boundary
- Mouja Boundary
- Jaldhaka Pourashava
- Existing Road Network

Existing Landuse

- Agriculture
- Circulation Network
- Commercial Activity
- Community Service
- Education & Research
- Governmental Services
- Manufacturing and Processing Activity
- Mixed Use
- Non Government Services
- Recreational Facilities
- Residential
- Service Activity
- Transport and Communication
- Urban Green Space
- Vacant Land
- Water Body

Jaldhaka Pourashava, Jaldhaka Upazila,
Nilphamari District.

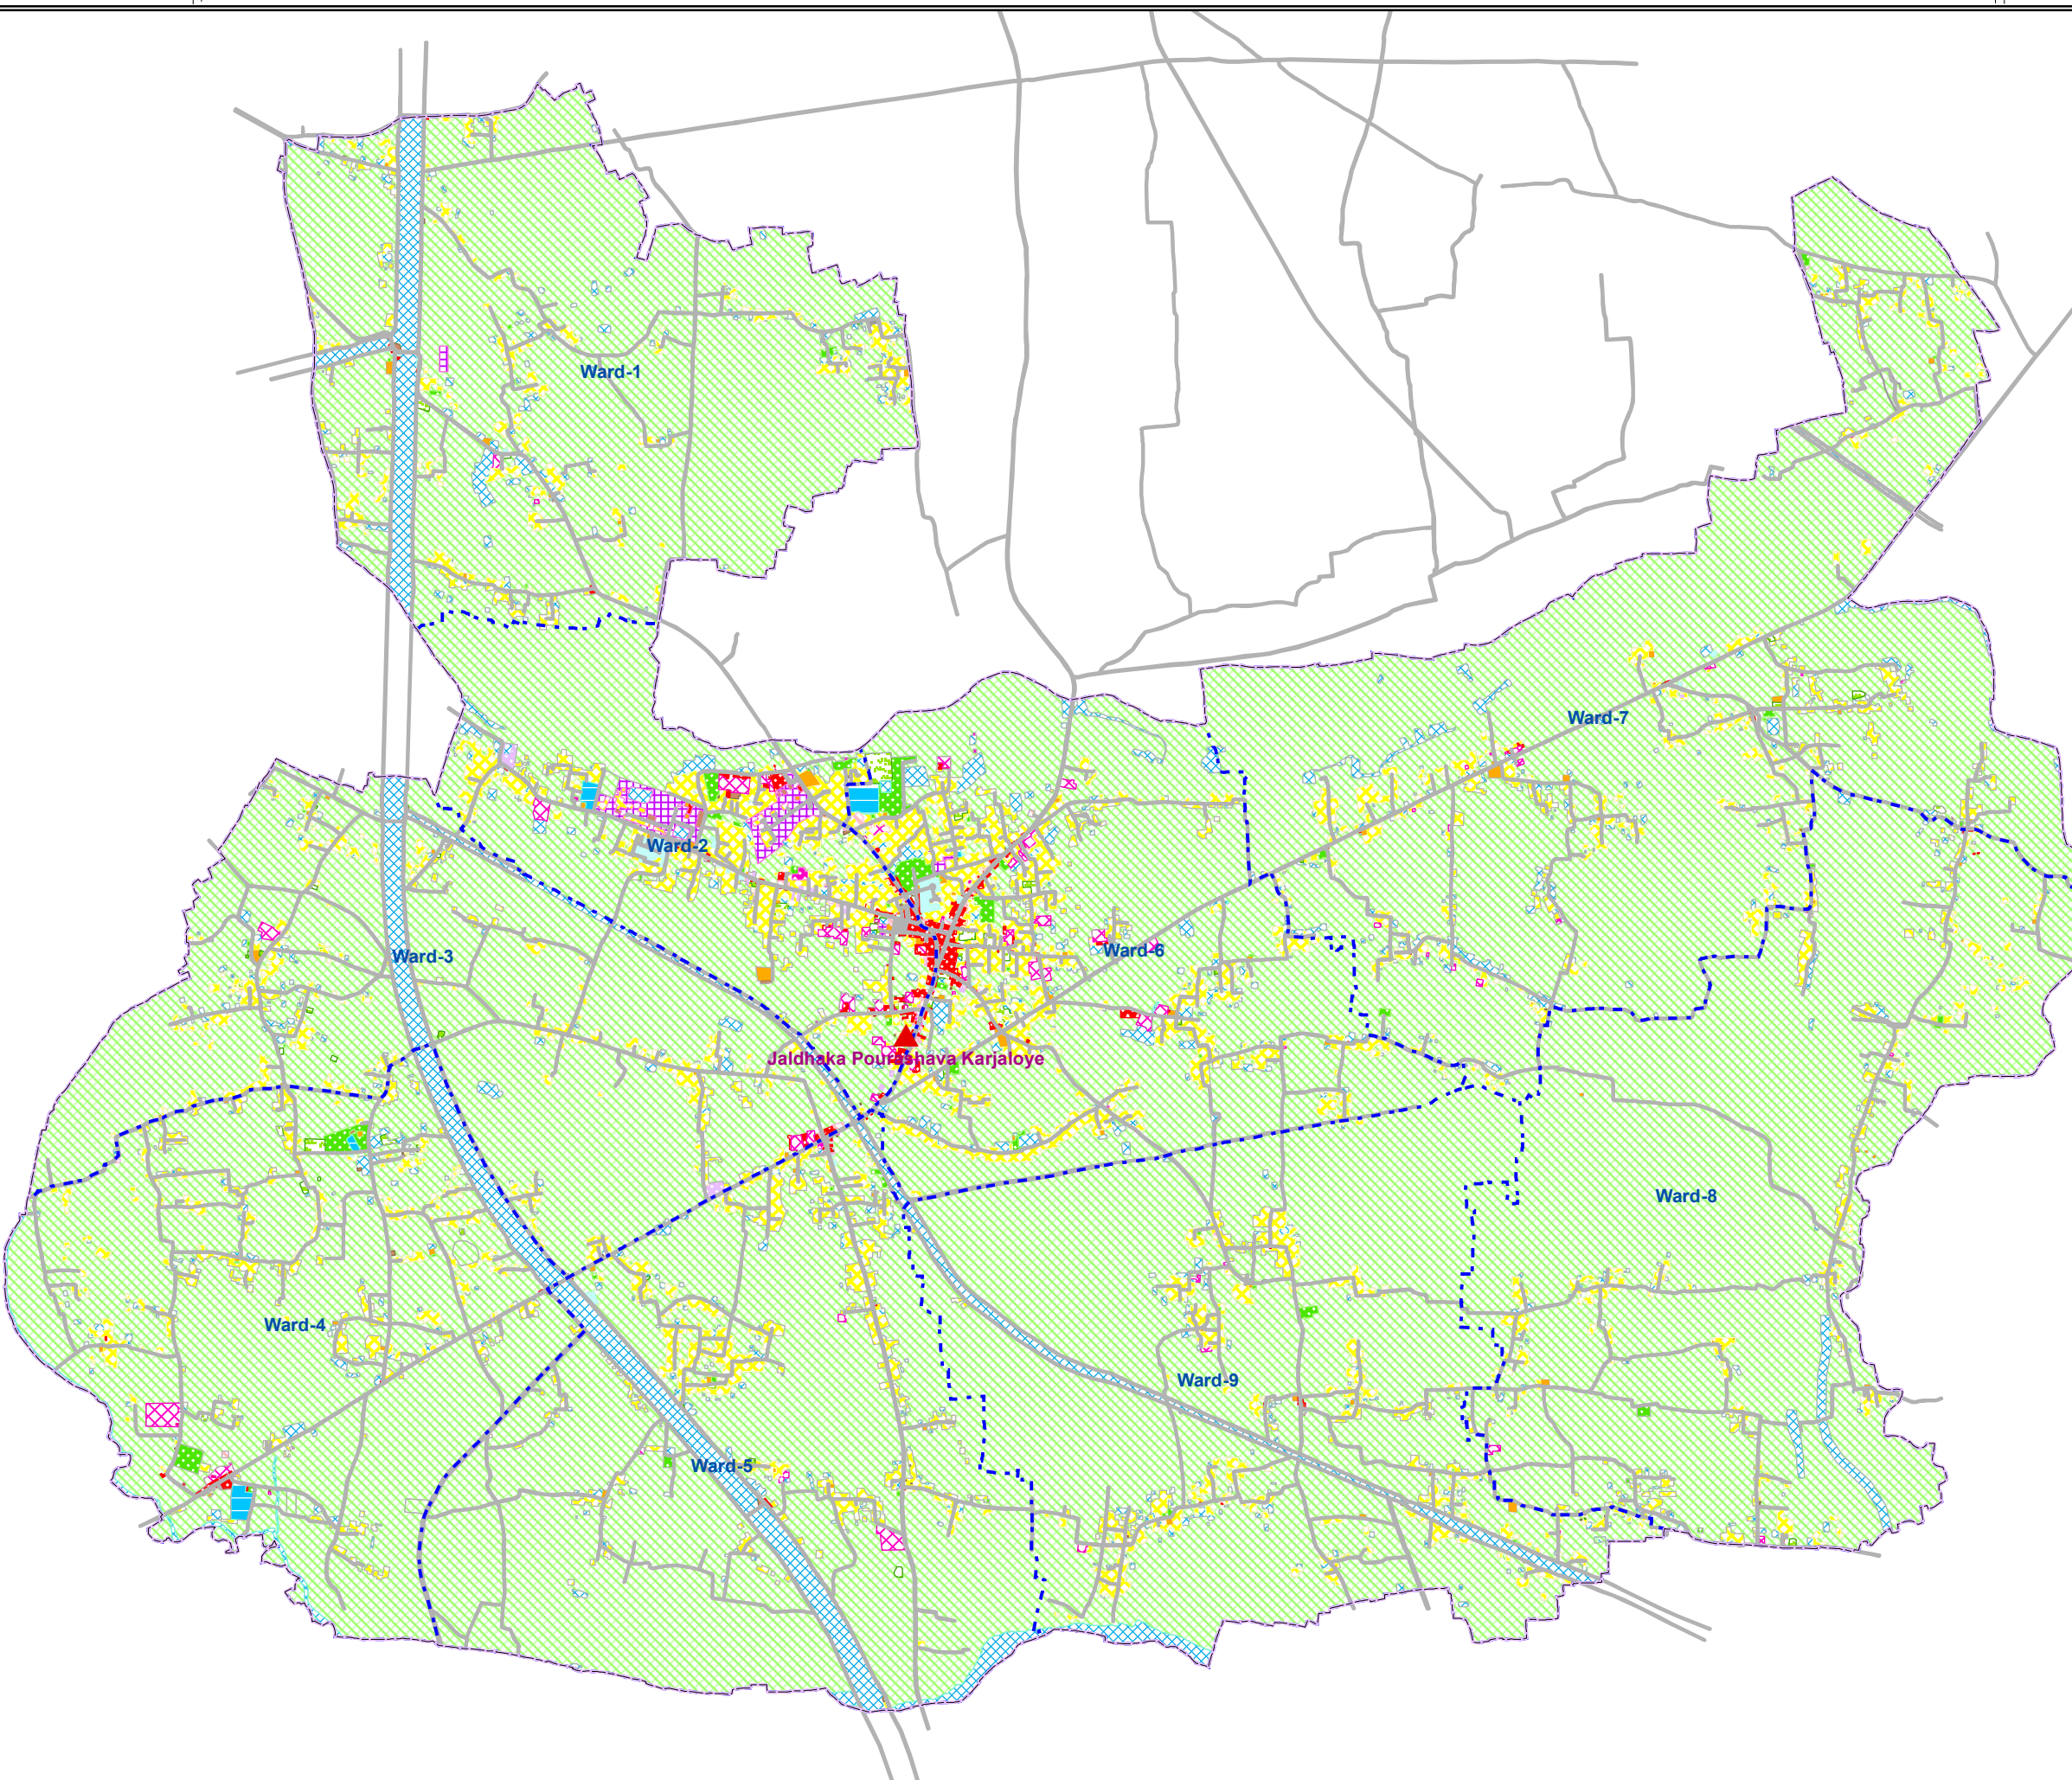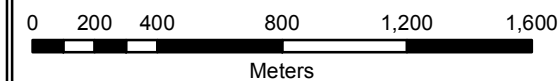

Legend



Boundary

- Pourashava Boundary
- Ward Boundary
- Jaldhaka Pourashava
- Existing Road Network

Existing Landuse

- Agriculture
- Circulation Network
- Commercial Activity
- Community Service
- Education & Research
- Governmental Services
- Industrial
- Miscellaneous
- Mixed Use
- Non Government Services
- Open Space
- Recreational Facilities
- Residential
- Restricted Area
- Utility Services
- Transport & Communication
- Water Body

Jaldhaka Pourashava, Jaldhaka Upazila,
Nilphamari District.

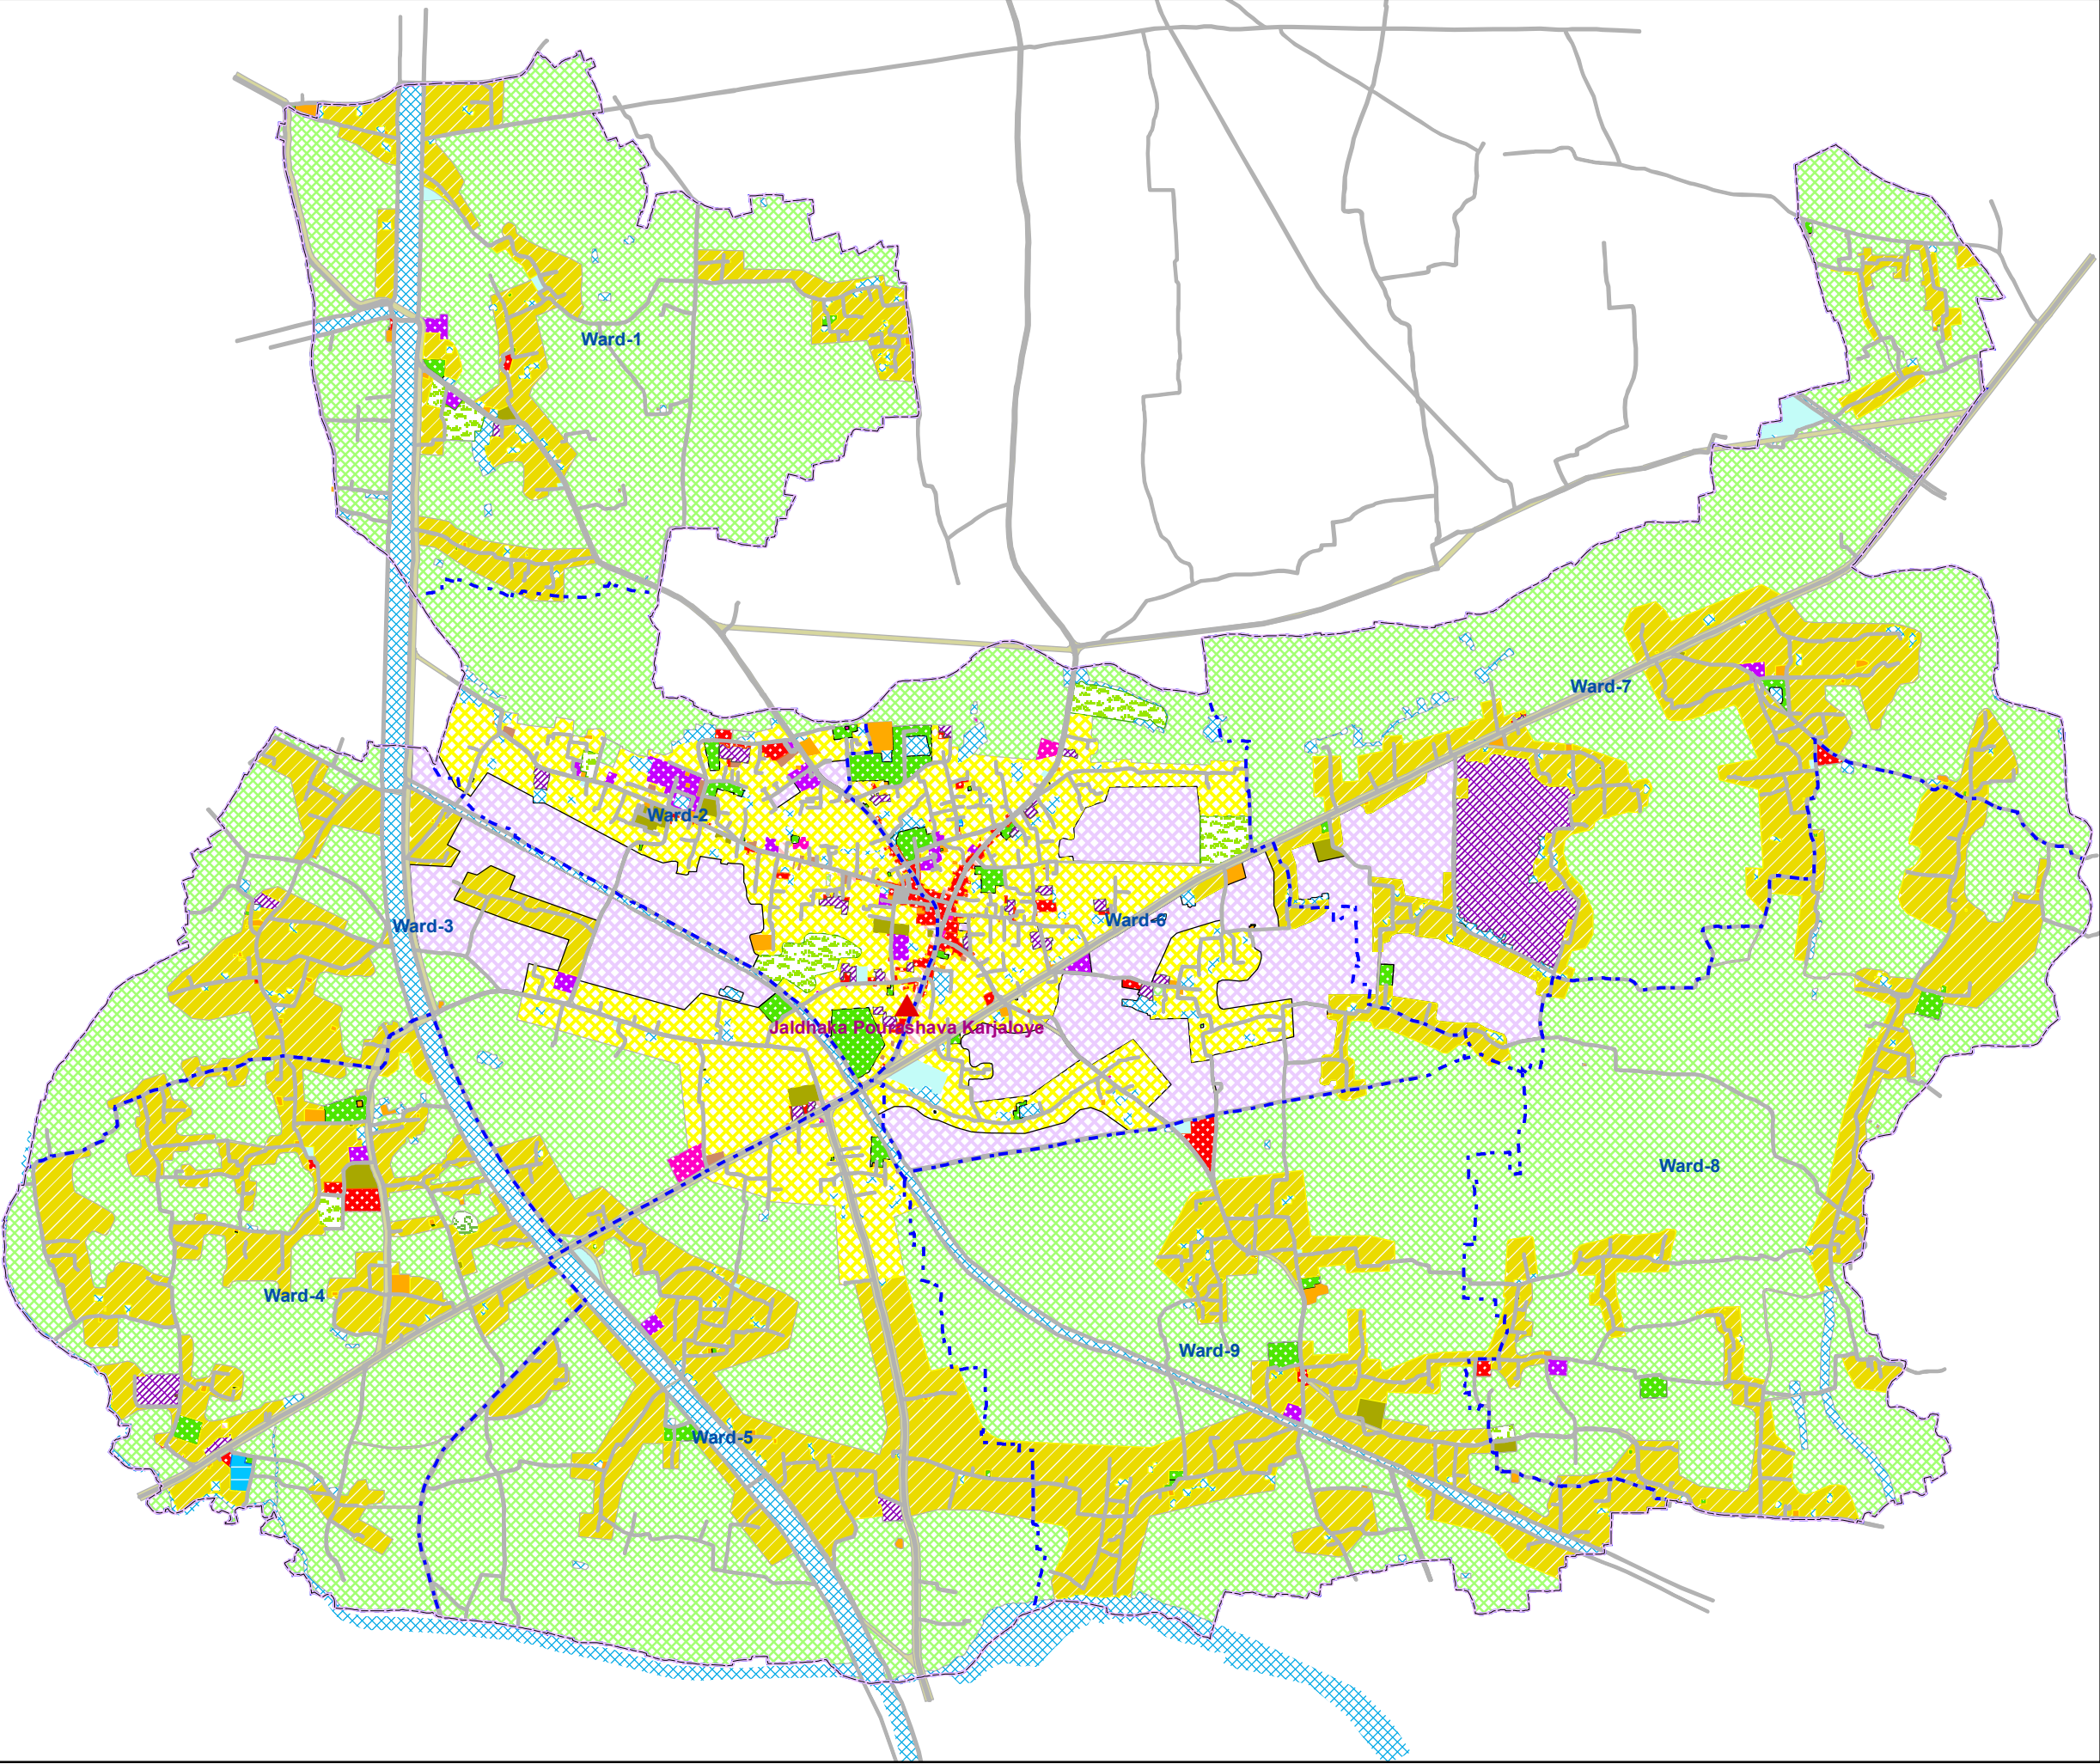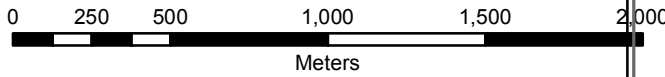

Legend

Boundary



- Pourashava Boundary
- Ward Boundary
- Jaldhaka Pourashava
- Proposed Road Network

Proposed Landuse

- Agricultural Zone
- Circulation Network
- Commercial Zone
- Community Facilities
- Education and Research Zone
- Government Office
- Health Services
- Industrial Zone (General)
- Industrial Zone (Heavy)
- Miscellaneous
- Mixed Use Zone
- Open Space
- Recreational Facilities
- Residential Zone (Rural/Low Densed)
- Residential Zone (Urban)
- Transportation Facilities
- Urban Deferred
- Utility Services
- Waterbody

Jaldhaka Pourashava, Jaldhaka Upazila,
Nilphamari District.



Proposed Draft Plan, Preparation of Pourashava Master Plan
under UTIDP

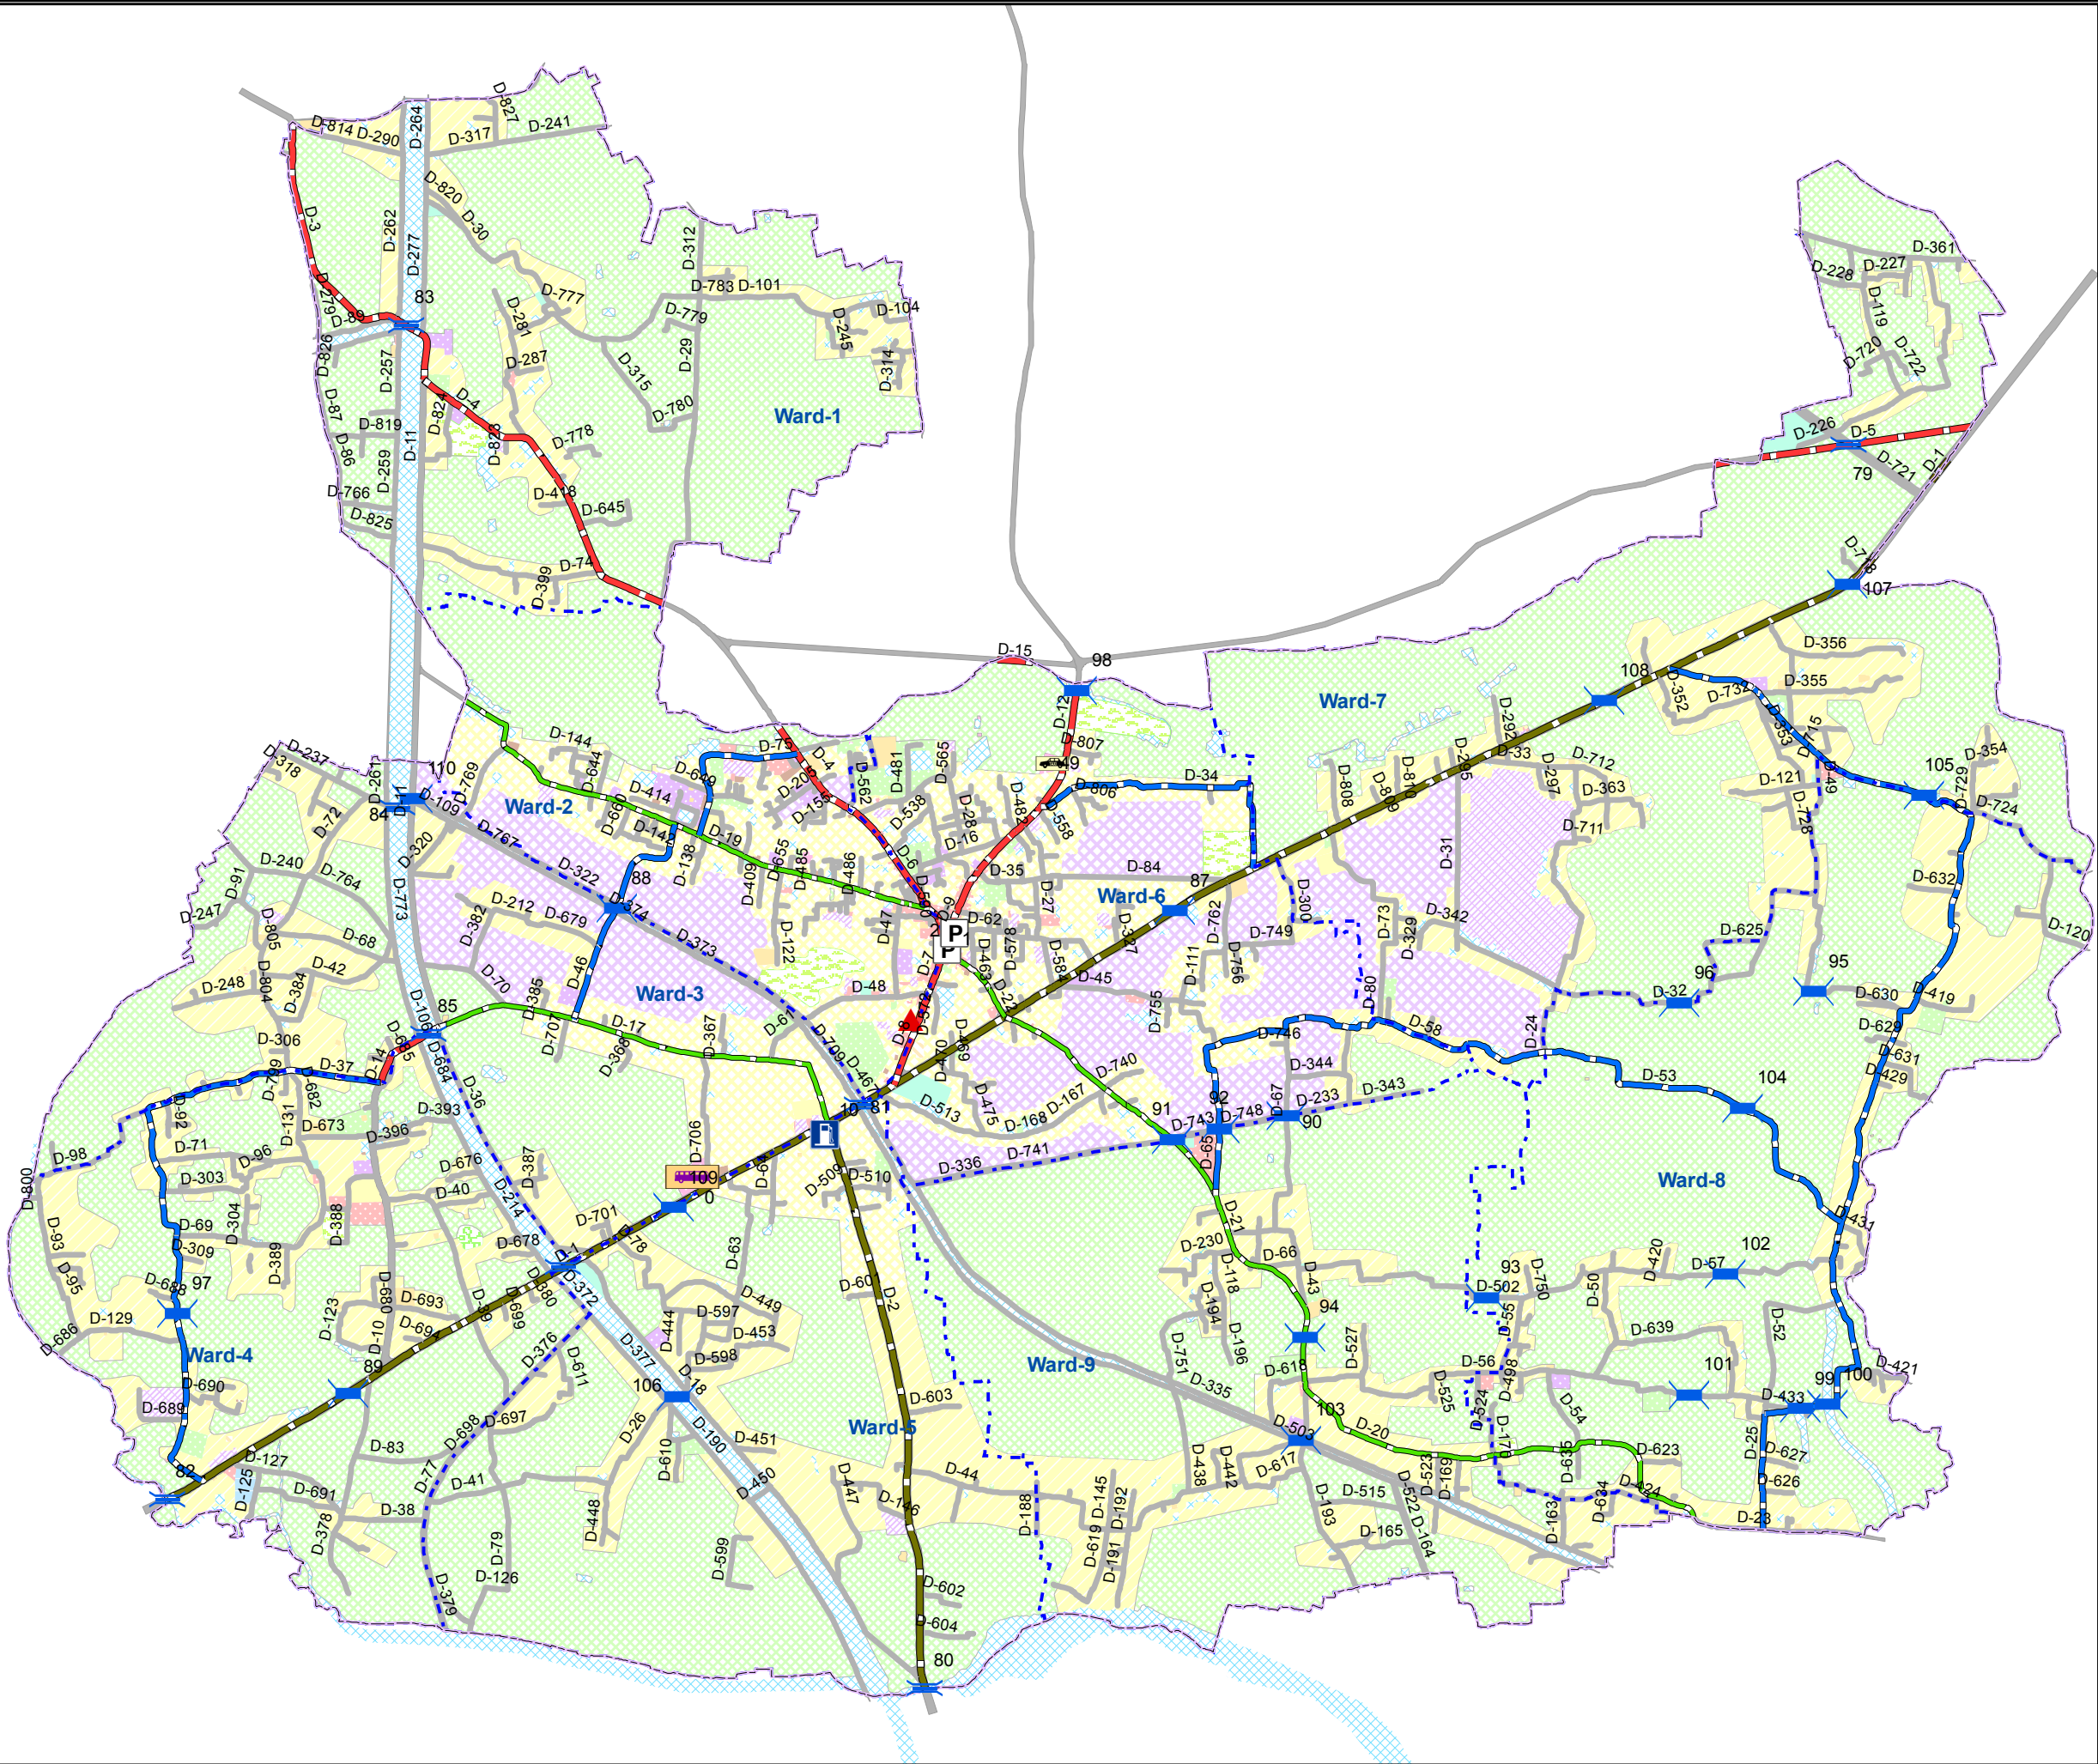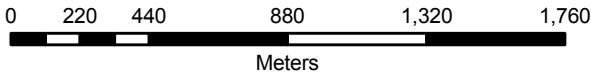

Legend

- Boundary**
- Pourashava Boundary
 - Ward Boundary
 - Jaldhaka Pourashava
- Proposed Road Network**
- Total Road Network under Draft Master Plan
- (1st Phase)**
- Primary Road
 - Secondary Road
 - Regional Road
 - Local Road
- Proposed Transport Facilities**
- Filling Station
 - Bus & Truck Terminal
 - Parking Area
 - Rickshaw & Auto Rickshaw Garage
 - Bridge
 - Culvert
- Proposed Landuse**
- Agricultural Zone
 - Circulation Network
 - Commercial Zone
 - Community Facilities
 - Education and Research Zone
 - Industrial Zone (General)
 - Government Office
 - Health Services
 - Industrial Zone (Heavy)
 - Miscellaneous
 - Mixed Use Zone
 - Open Space
 - Recreational Facilities
 - Residential Zone (Rural/Low Dense)
 - Residential Zone (Urban)
 - Transportation Facilities
 - Urban Deferred
 - Utility Services
 - Waterbody

Jaldhaka Pourashava, Jaldhaka Upazila, Nilphamari District.

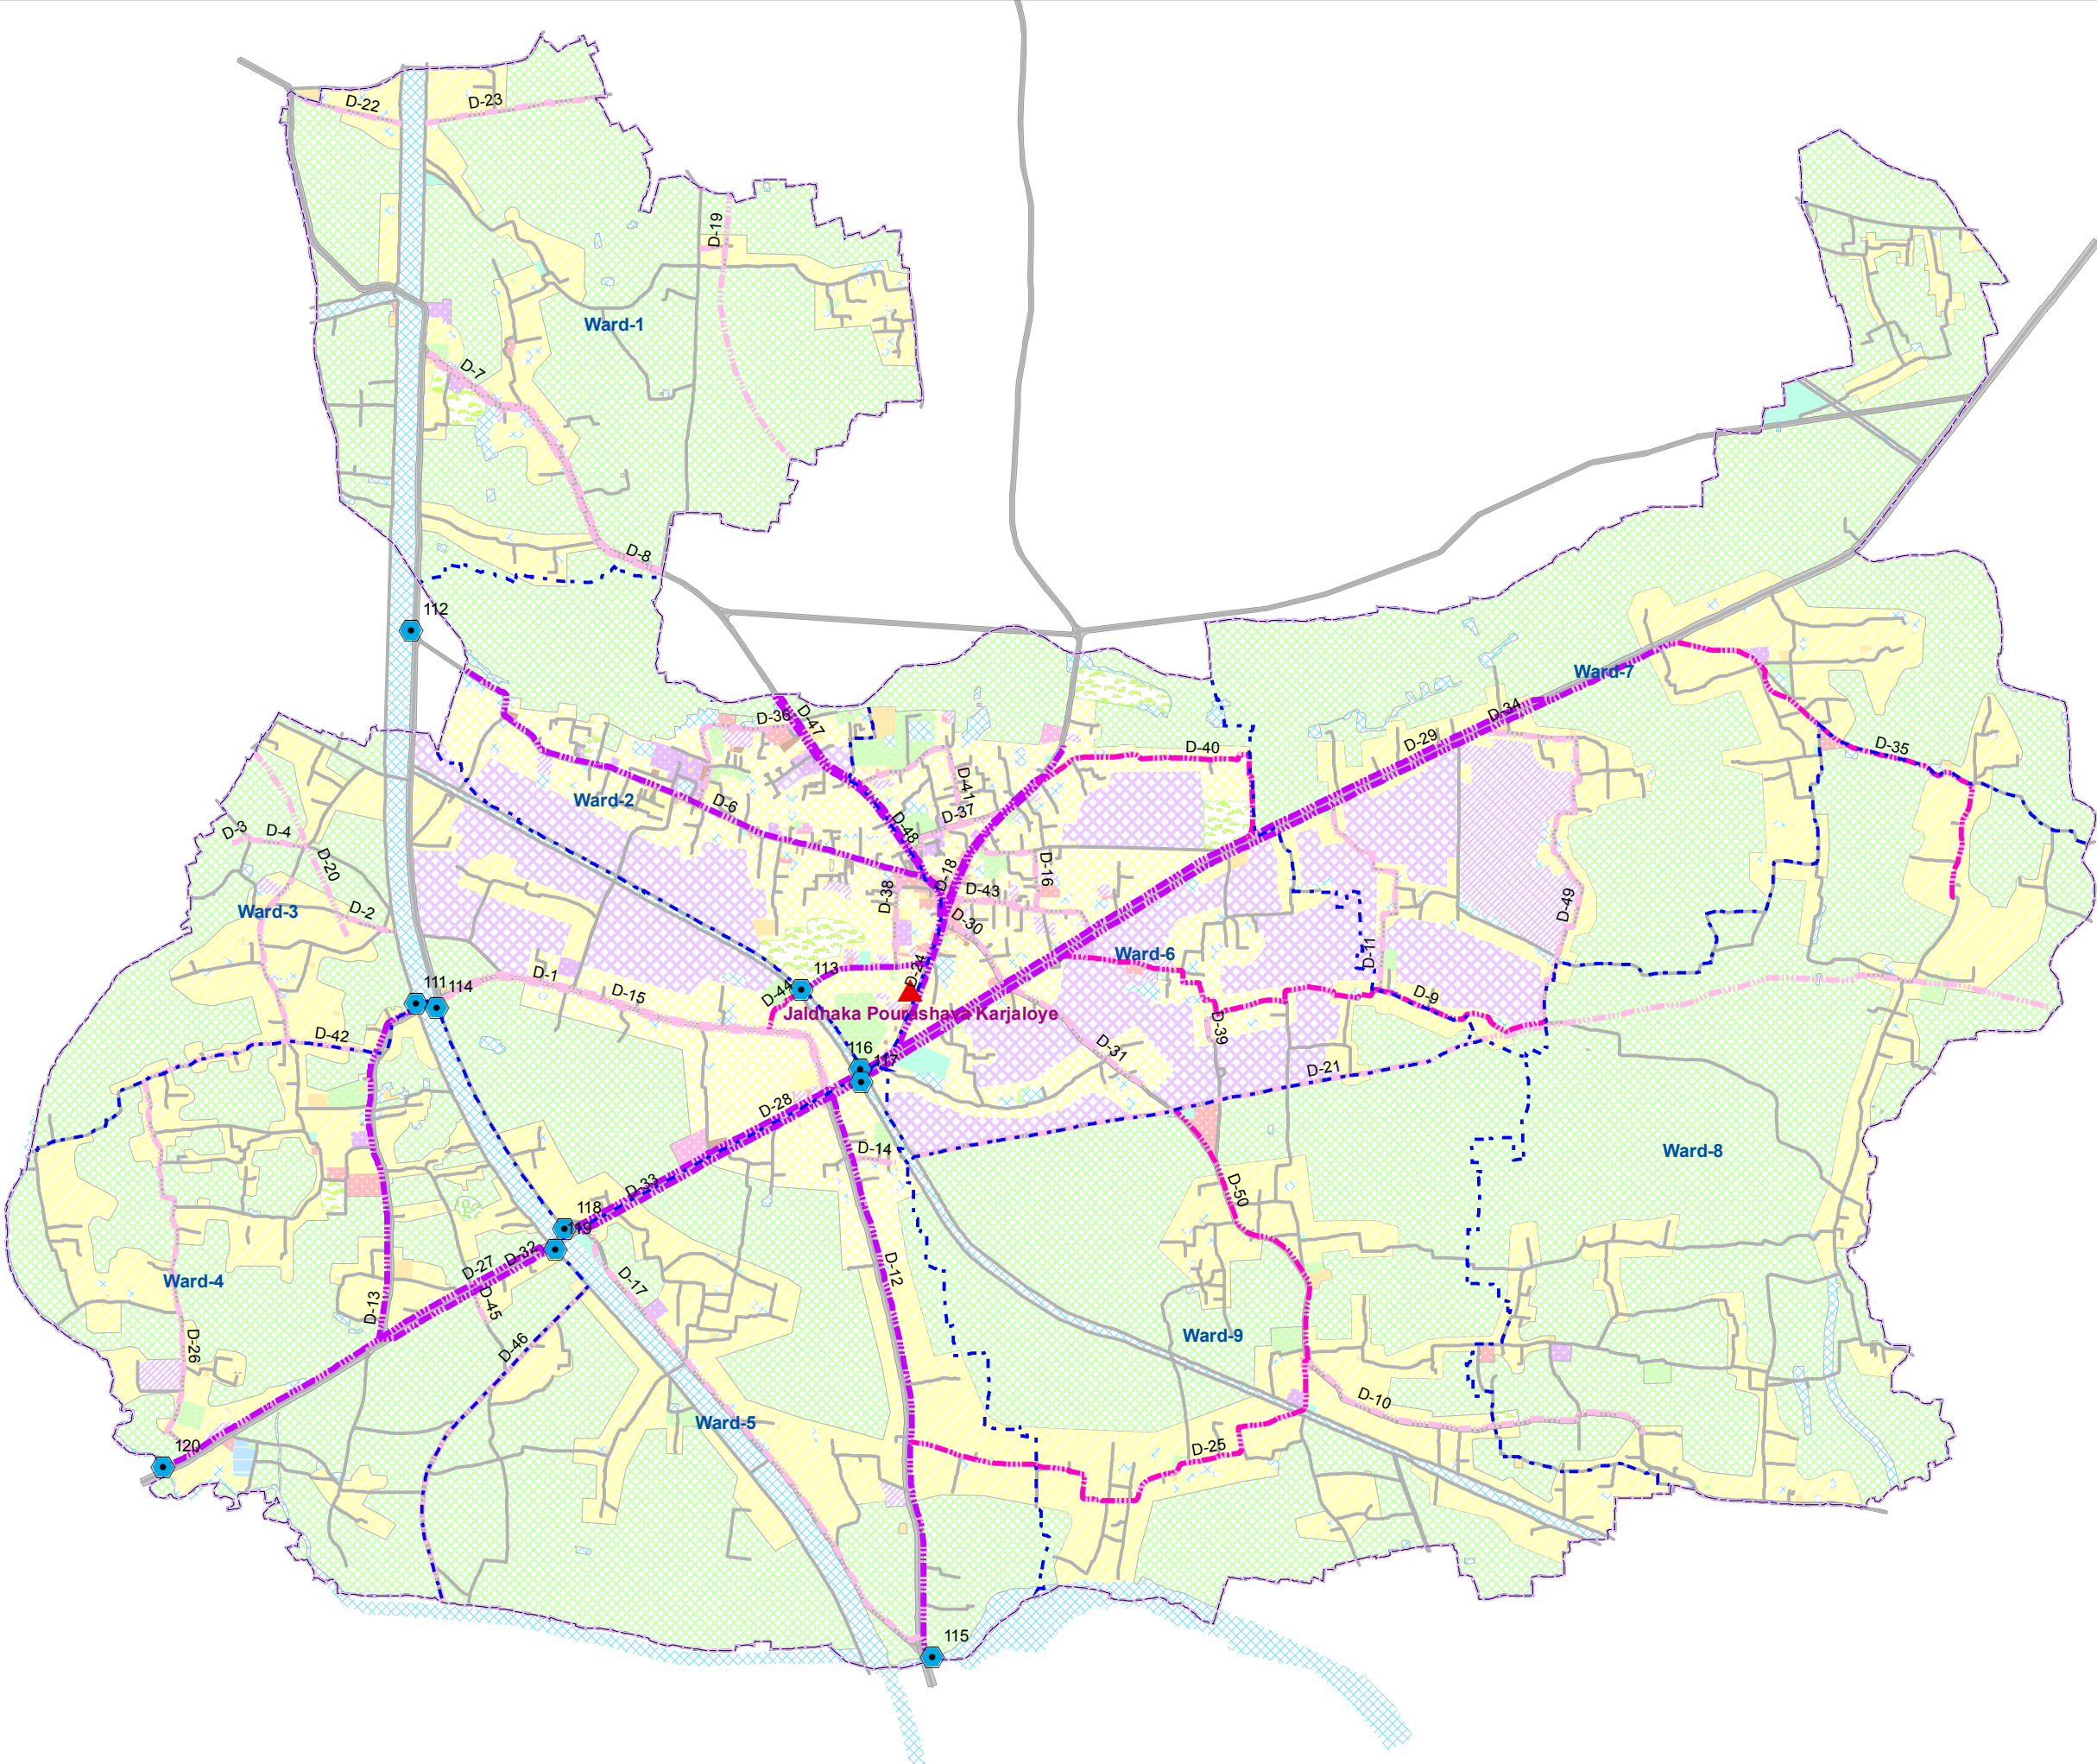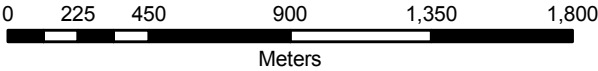

Legend

- Boundary**
- Pourashava Boundary
 - Ward Boundary
 - Jaldhaka Pourashava
 - Proposed Transport Network

Proposed Drainage Networks



- Total**
- Total Drainage Network under Draft Master Plan
 - Drainage Outfall

- (1st Phase)**
- Primary Drain
 - Secondary Drain

Proposed Landuse

- Agricultural Zone
- Circulation Network
- Commercial Zone
- Community Facilities
- Education and Research Zone
- Industrial Zone (General)
- Government Office
- Health Services
- Industrial Zone (Heavy)
- Miscellaneous
- Mixed Use Zone
- Open Space
- Recreational Facilities
- Residential Zone (Rural/Low Densd)
- Residential Zone (Urban)
- Transportation Facilities
- Urban Deferred
- Utility Services
- Waterbody

Jaldhaka Pourashava, Jaldhaka Upazila,
Nilphamari District.

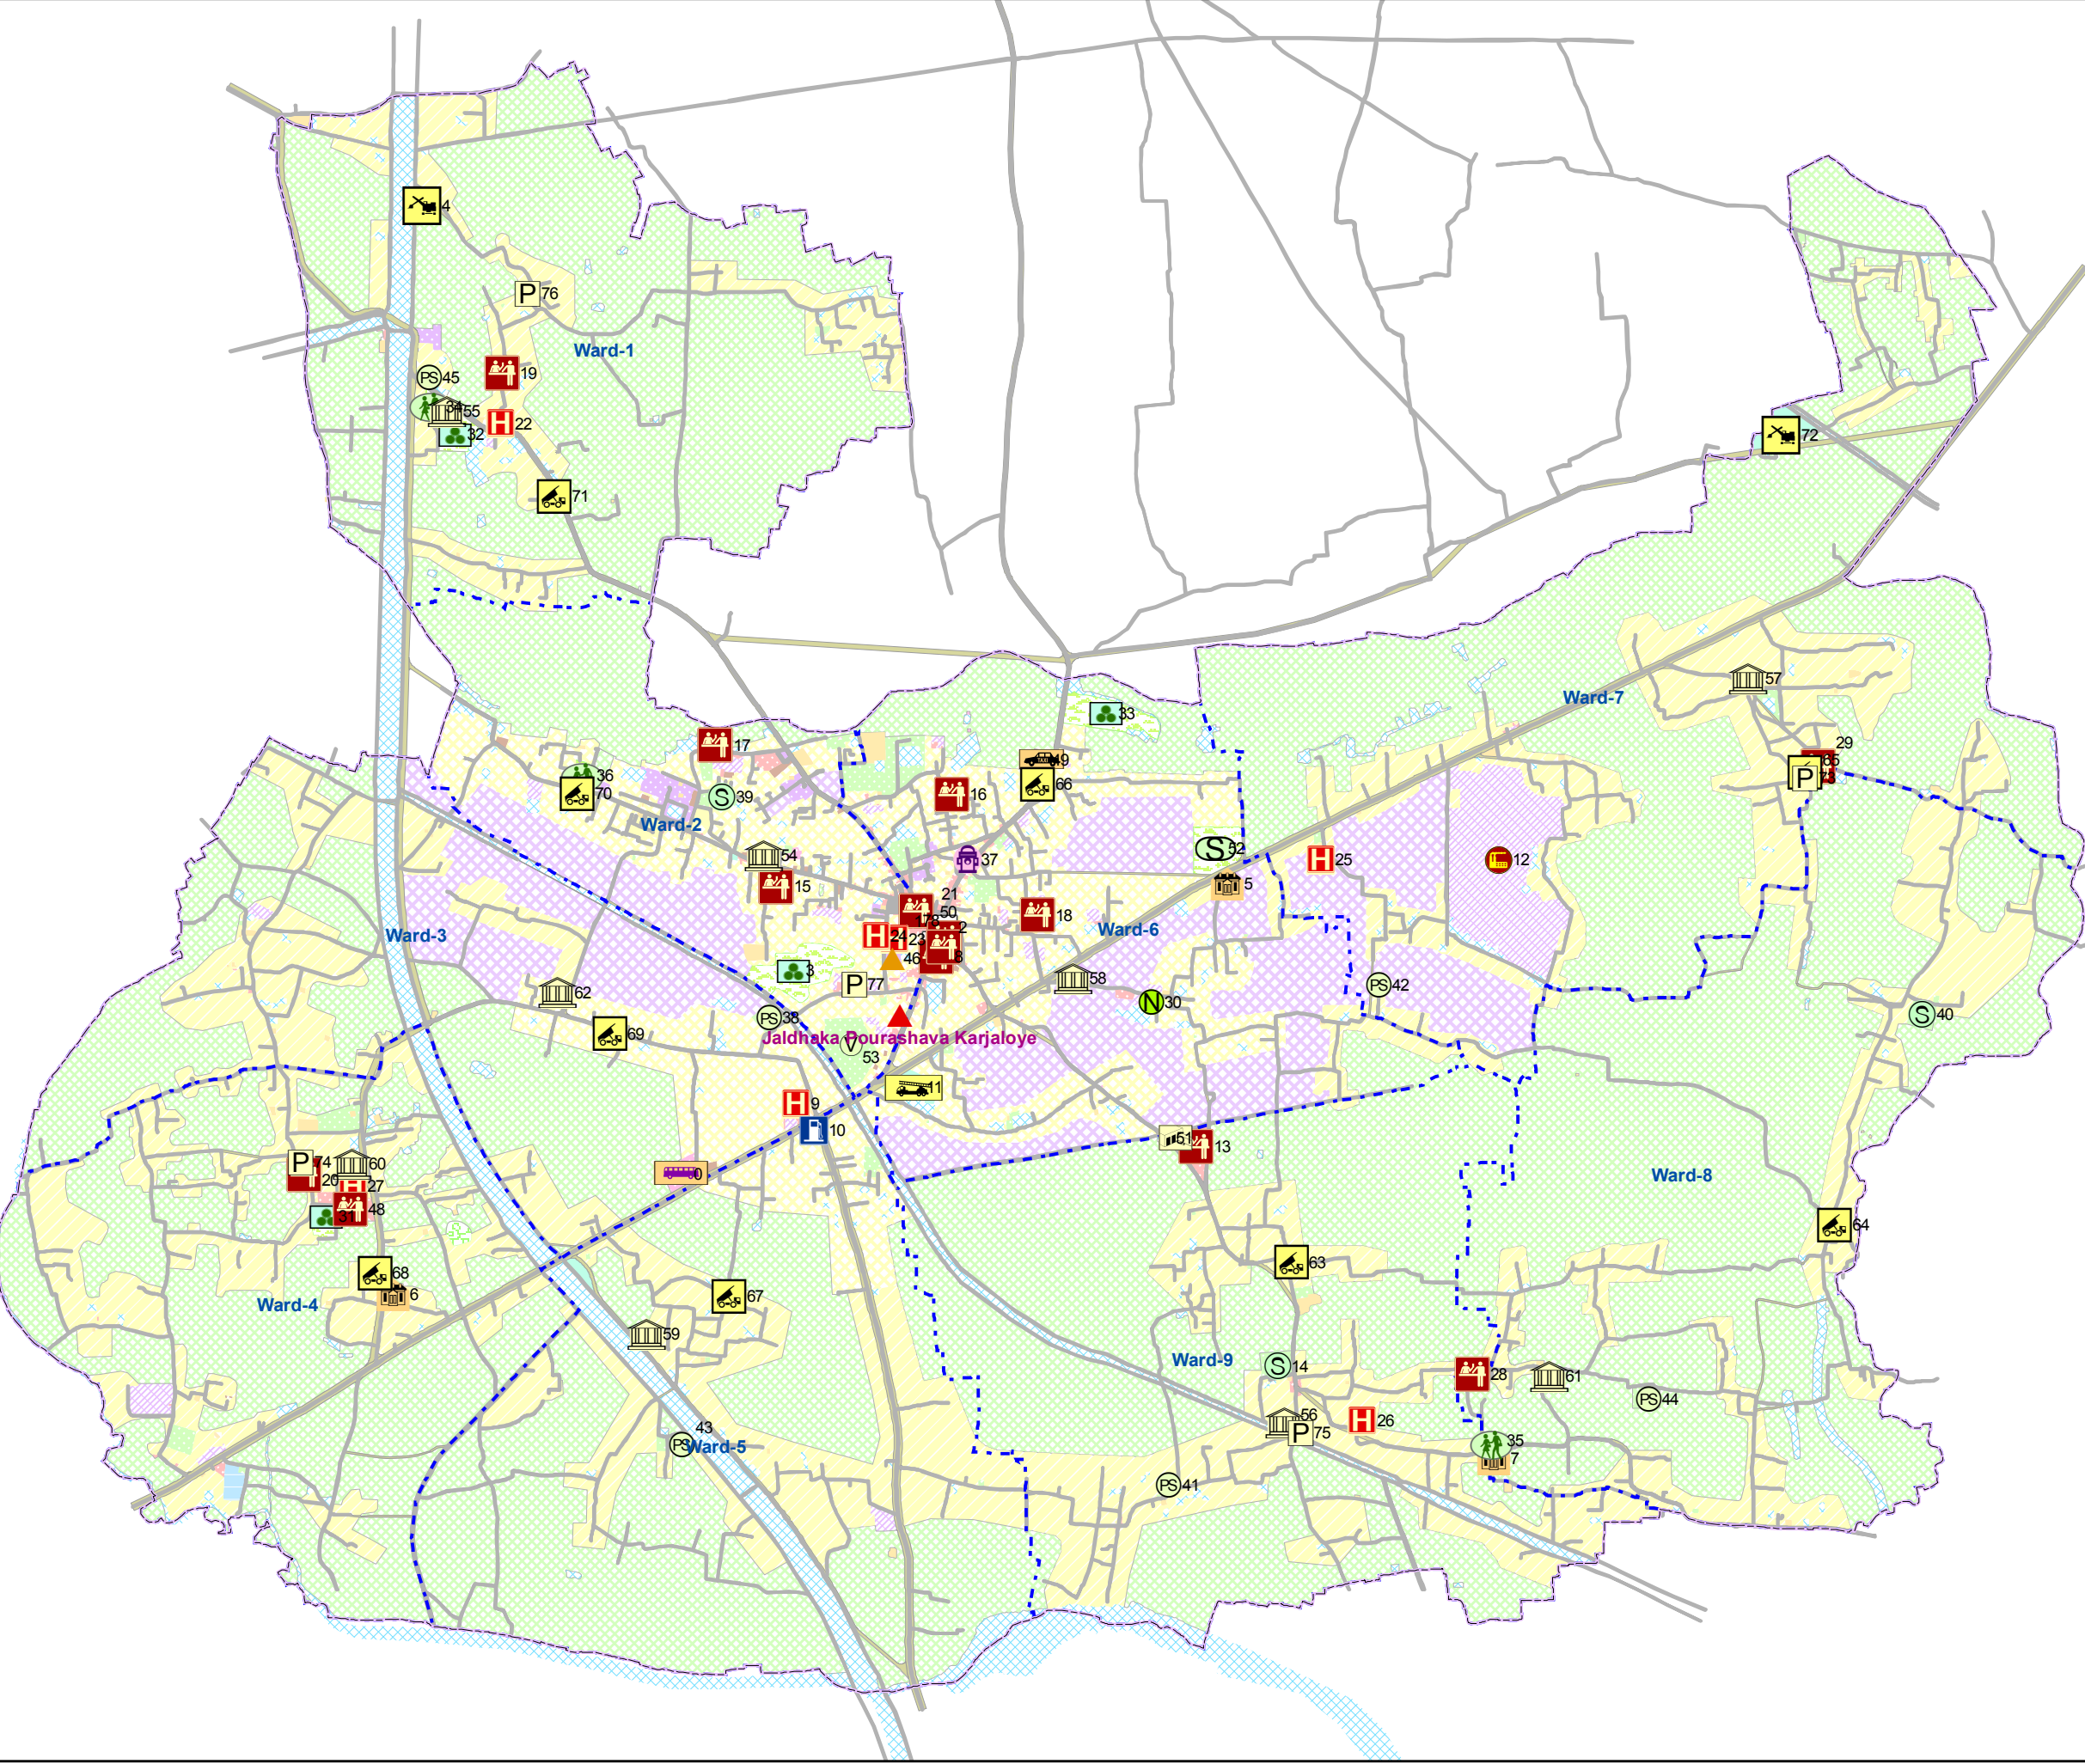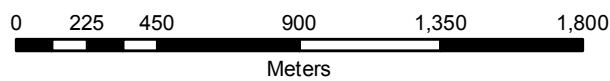

Legend

Boundary

- Pourashava Boundary
- Ward Boundary
- Jaldhaka Pourashava
- Proposed Road Network

Proposed Landuse

- | | |
|-----------------------------|------------------------------------|
| Agricultural Zone | Mixed Use Zone |
| Circulation Network | Open Space |
| Commercial Zone | Recreational Facilities |
| Community Facilities | Residential Zone (Rural/Low Densd) |
| Education and Research Zone | Residential Zone (Urban) |
| Industrial Zone (General) | Transportation Facilities |
| Government Office | Urban Deferred |
| Health Services | Utility Services |
| Industrial Zone (Heavy) | Waterbody |
| Miscellaneous | |

Proposed Facilities

- | | |
|----------------------|-------------------------------|
| Bus & Truck Terminal | Primary School |
| Community Center | Rehabilitation Zone |
| Filling Station | Rickshaw/ Tempo Stand |
| Fire Service Station | Secondary School |
| Hospital | Slaughter House |
| Industrial Area | Stadium |
| Market | Vocational Training Institute |
| Nursery | WC Office |
| Park | Waste Collection Center |
| Parking Facility | Waste Dumping Ground |
| Playground | Water Pump House |
| Post Office | Water Supply Station |
| Pourashava Office | |

Jaldhaka Pourashava, Jaldhaka Upazila, Nilphamari District.