



TYPICAL CROSS SECTION OF R.C.C ROAD (UNION/VILLAGE ROAD)




**DETAIL**  
Brick Guide Wall Provided if needed instead of end edging

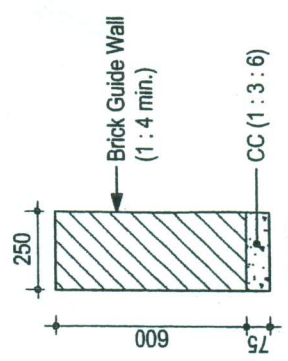

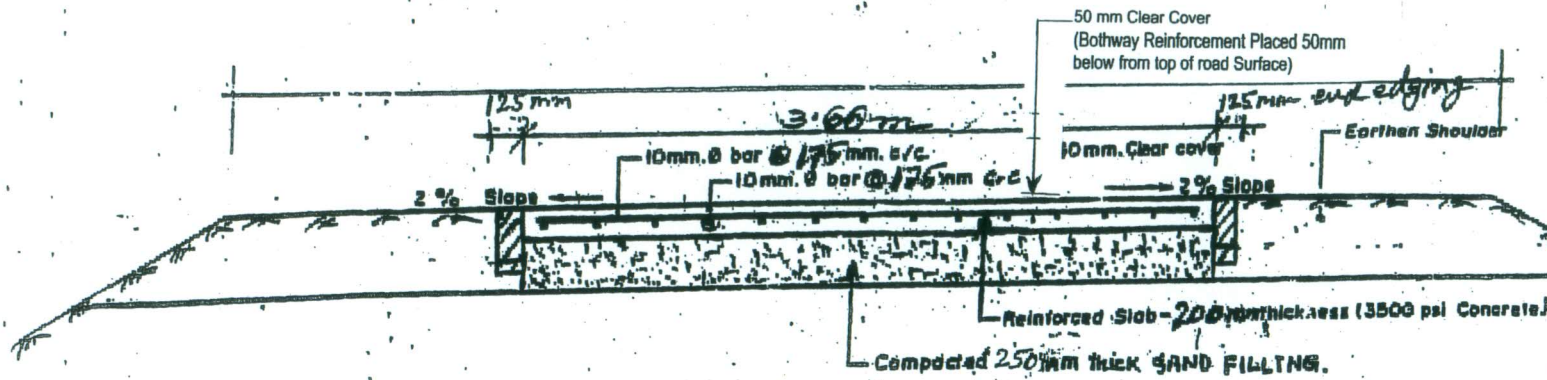

TYPICAL CROSS SECTION OF R.C.C ROAD (UNION/VILLAGE ROAD)

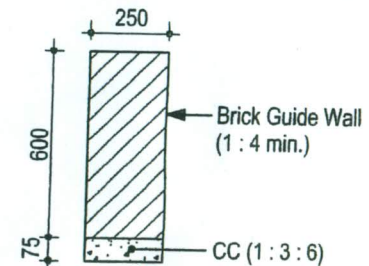

DETAIL

Brick Guide Wall Provided if needed instead of end edging